



730 Howe Avenue, Suite 450
Sacramento, CA 95825
Phone: 916.921.2112
Fax: 916.921.2212

January 17, 2022

Henry + Associates Project No. 21-32-055
DSA File No. 39-H4
DSA Application No. 02-119209

ADDENDUM NO. 01
Shade Structure Lincoln Technical Academy
Lodi Unified School District
Lodi, California



Henry + Associates Architects

1. ALL WORKMANSHIP, MATERIALS, APPLIANCES AND EQUIPMENT which may be included in the following items shall be the same relative quality as described for similar work set forth in the original or main specifications of which these Addendum items shall be considered a part.
2. ADDENDUM DRAWINGS (included in the back of this Addendum).
The following Addendum drawings modify or supplement the issued bid documents:

None

January 17, 2022
Addendum No. 01
Shade Structure Lincoln Technical Academy
Page 2

3. PROJECT MANUAL:

A. None

4. DRAWINGS:

A. CS Cover Sheet:

a. Revise PROJECT DESCRIPTION to read:

- i. "THE PROJECT SCOPE PLACES ONE NEW SHADE STRUCTURE BUILDING ON THE EXISTING SCHOOL SITE. SITE DEVELOPMENT WORK INCLUDES DEMOLITION, GRADING AND PAVING, STORM DRAIN, LANDSCAPE AND WHAT IS SHOWN IN THE CONSTRUCTION DOCUMENTS TO PROVIDE A COMPLETE TURNKEY PROJECT. THE SHADE STRUCTURE BUILDING SHALL BE PROVIDED AND INSTALLED INCLUDED AS PART OF THIS CONTRACT."

B. A1.2 Vicinity Map, Building Data, Enlarged Site Plan

a. Revise Keynote 13128.A1 to read:

- i. "20' x 44' shade structure building furnished and installed under this contract".

5. OTHER:

A. Attached are archive drawings for Building B, DSA #02-108947.

*** END OF ADDENDUM ***



422 20TH STREET (916) 33-5600
SACRAMENTO, CALIFORNIA FAX: 6



1. ☐ Yes
 2. ☐ No
 3. ☐ Not sure




COLLEGE PARK, MARYLAND
UNIVERSITY OF MARYLAND
COLLEGE PARK, MARYLAND 20742

THE MAIN THE PLAN


1017	1018	1019	
------	------	



1 3 3 1 5 7 4 1 4

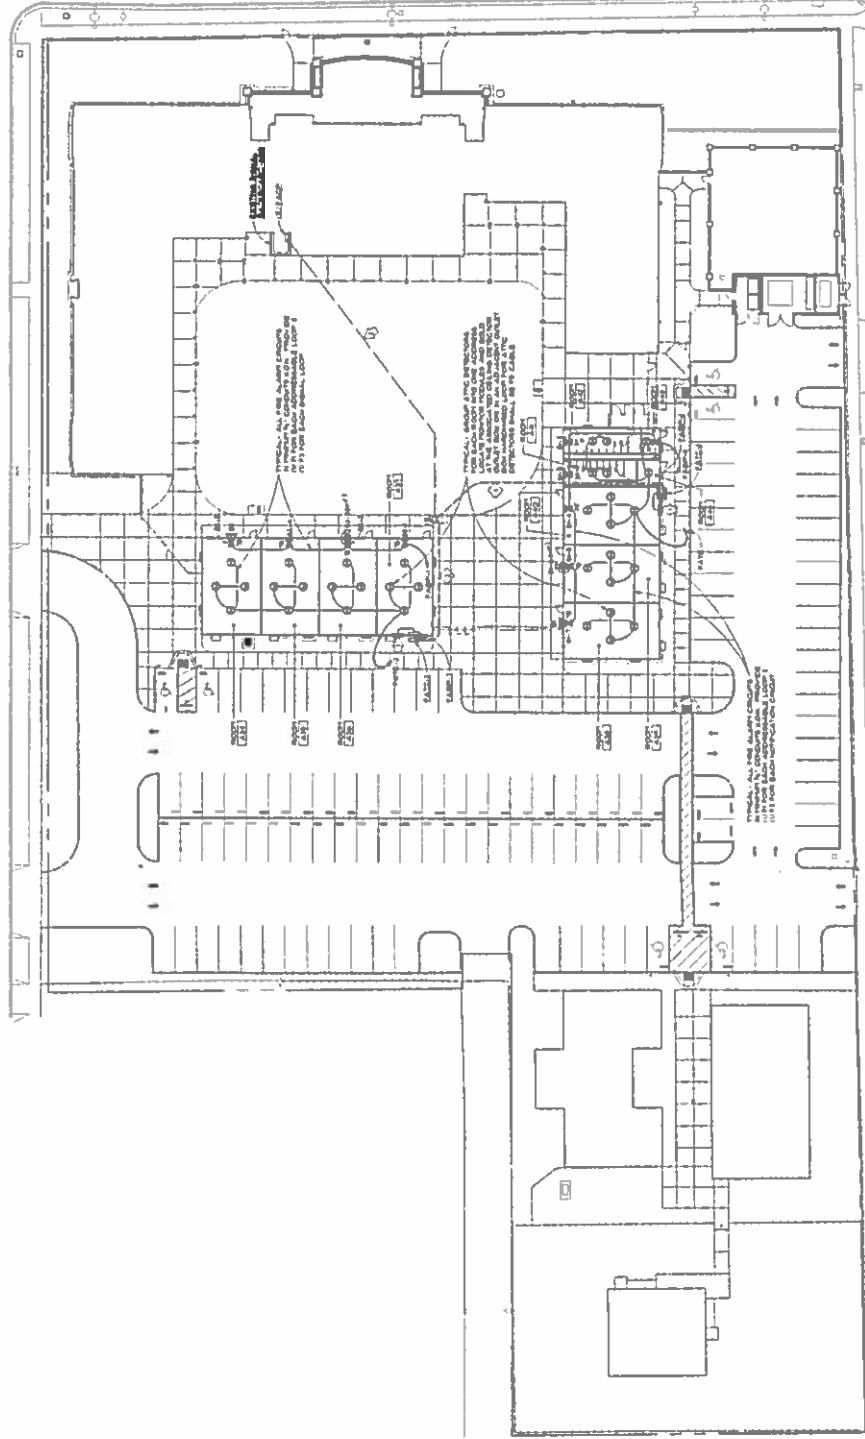

1. $\frac{1}{2}$
 2. $\frac{1}{3}$
 3. $\frac{1}{4}$
 195. $\frac{1}{196}$
 196. $\frac{1}{197}</$

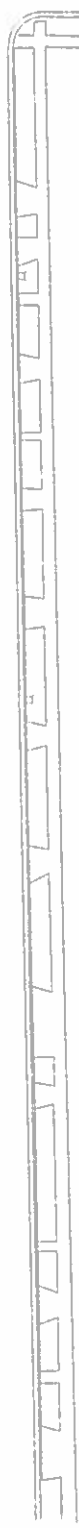

A FIRE ALARM SITE PLAN
SCALE 1" = 30'-0"

CONSTRUCTION NOTES:

COMPTON BY APPOINTMENT ONLY
SUNDAY 11:00 AM - 1:00 PM

CIRCUIT NOTES: